




总平面位置分布图（一） 1:1000

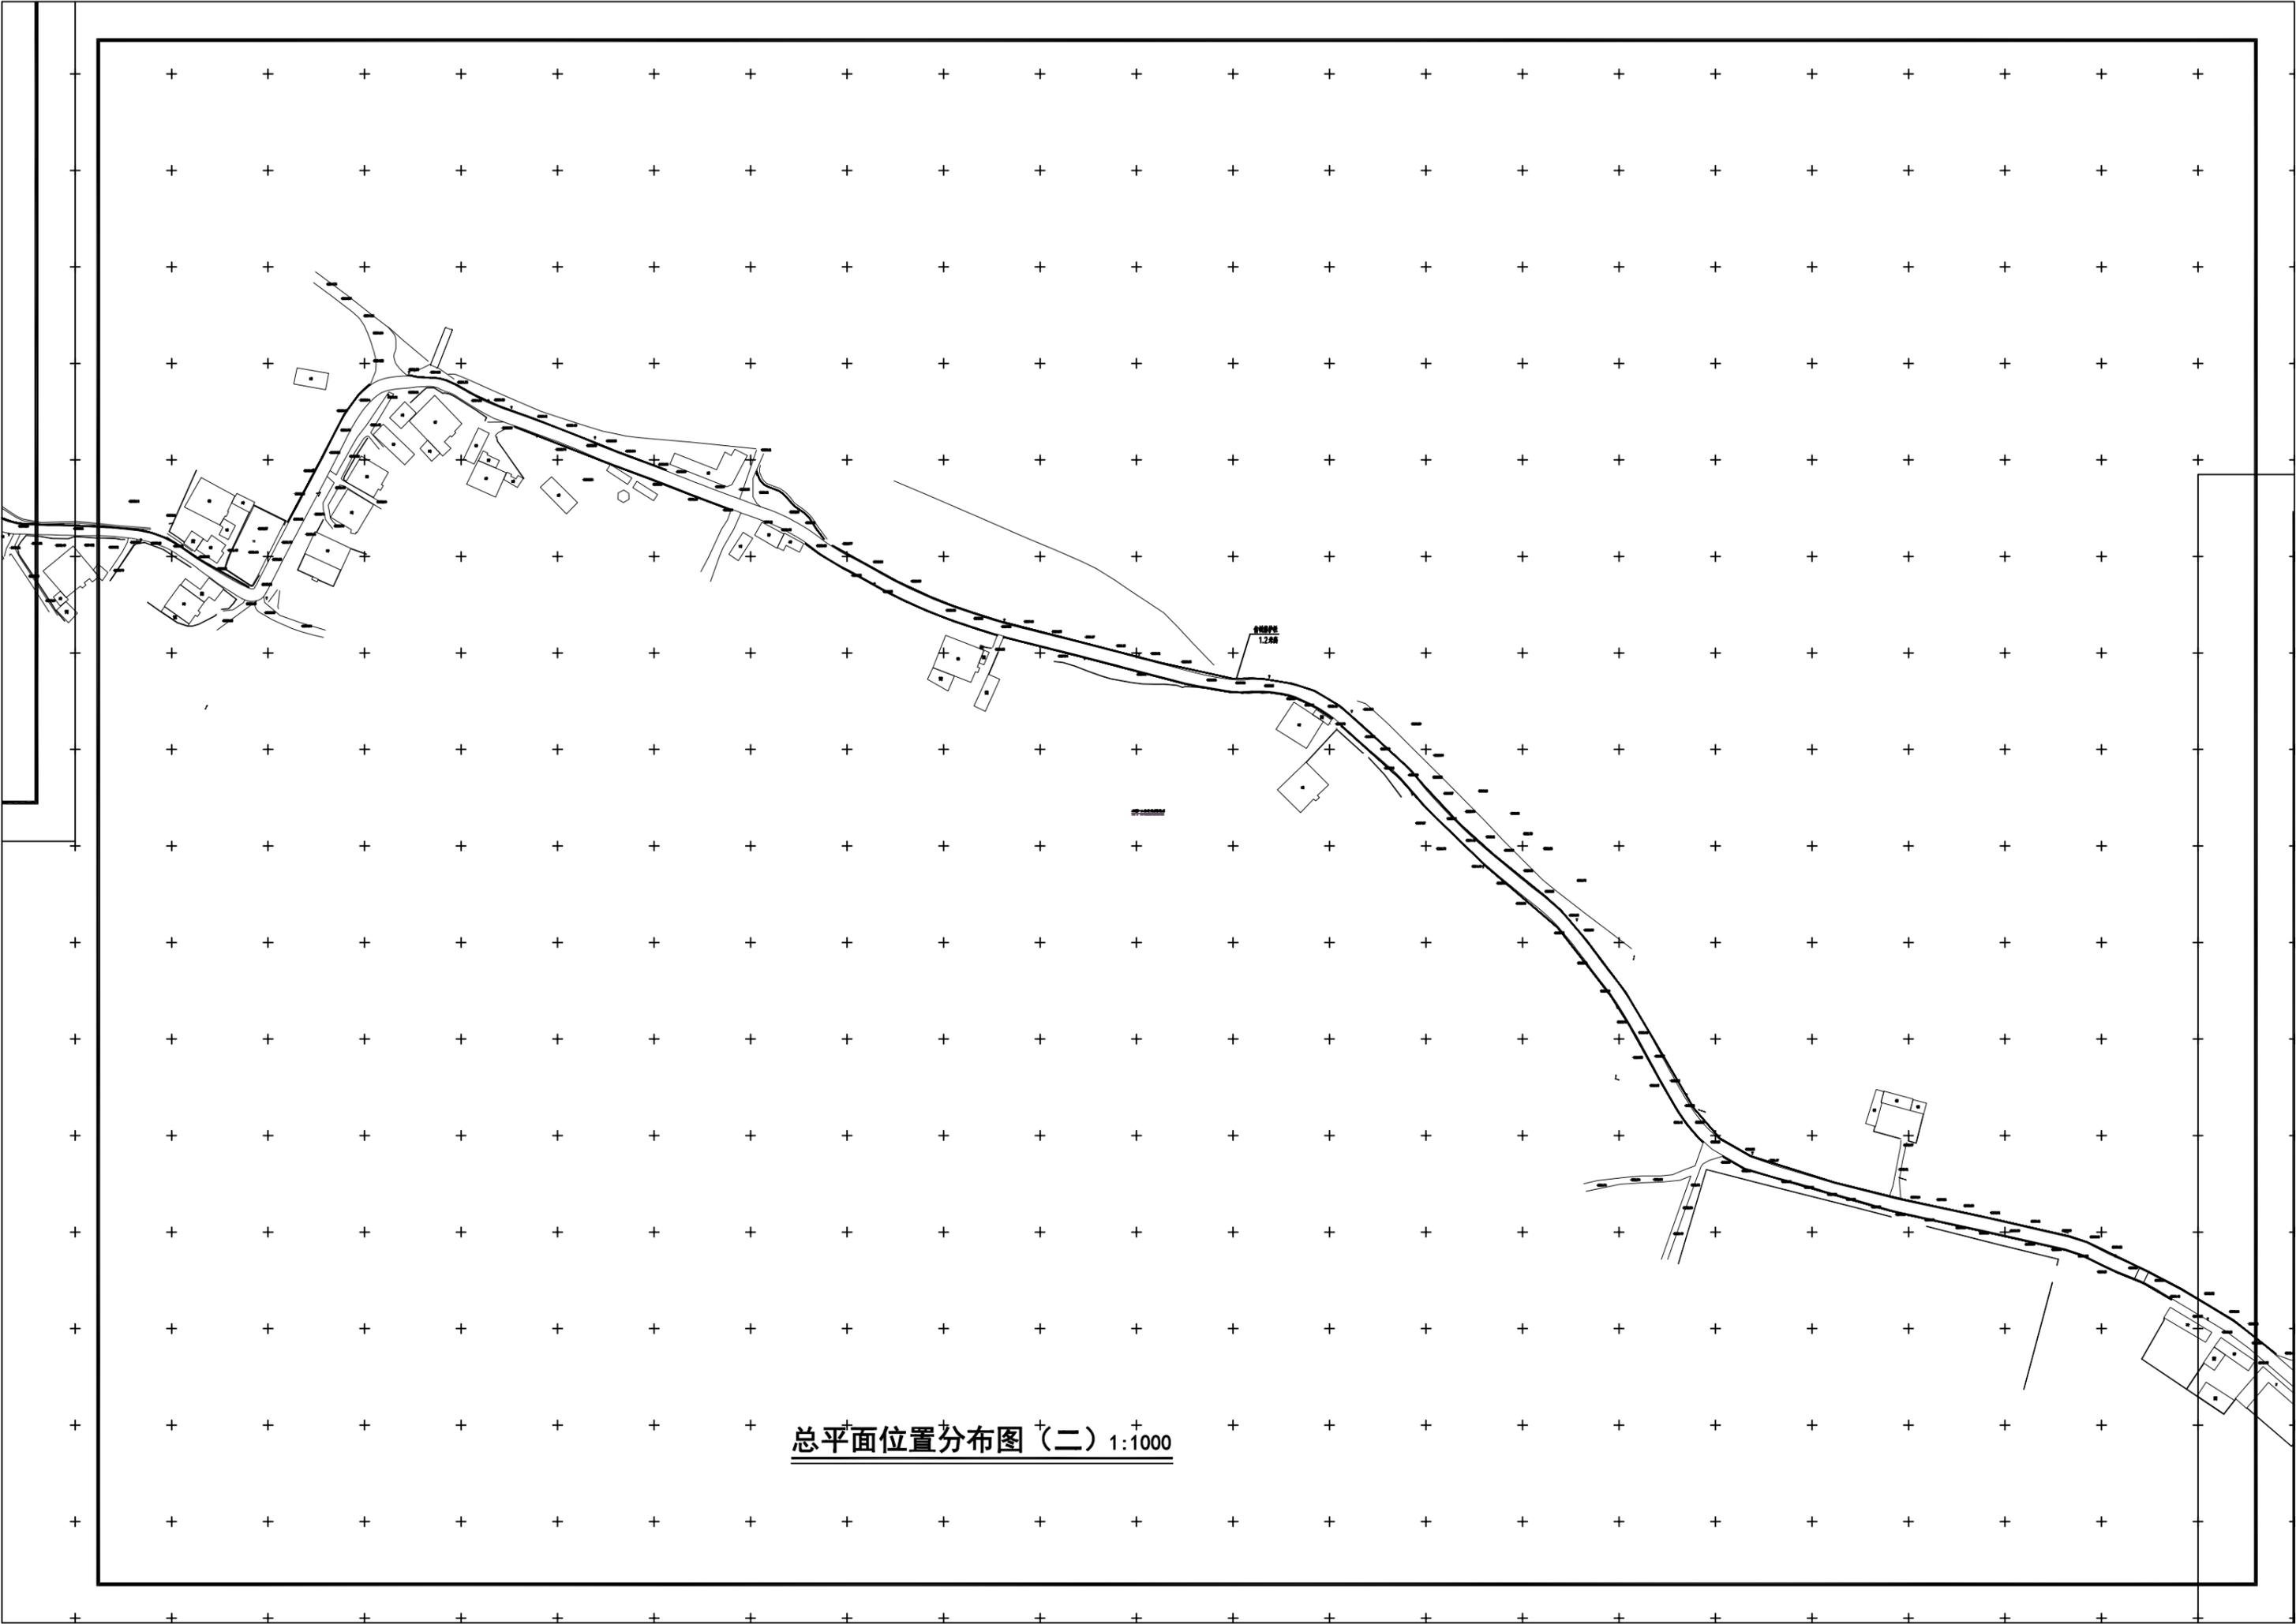


总平面位置分布图(二) 1:1000

总平面位置分布图（三） 1:1000

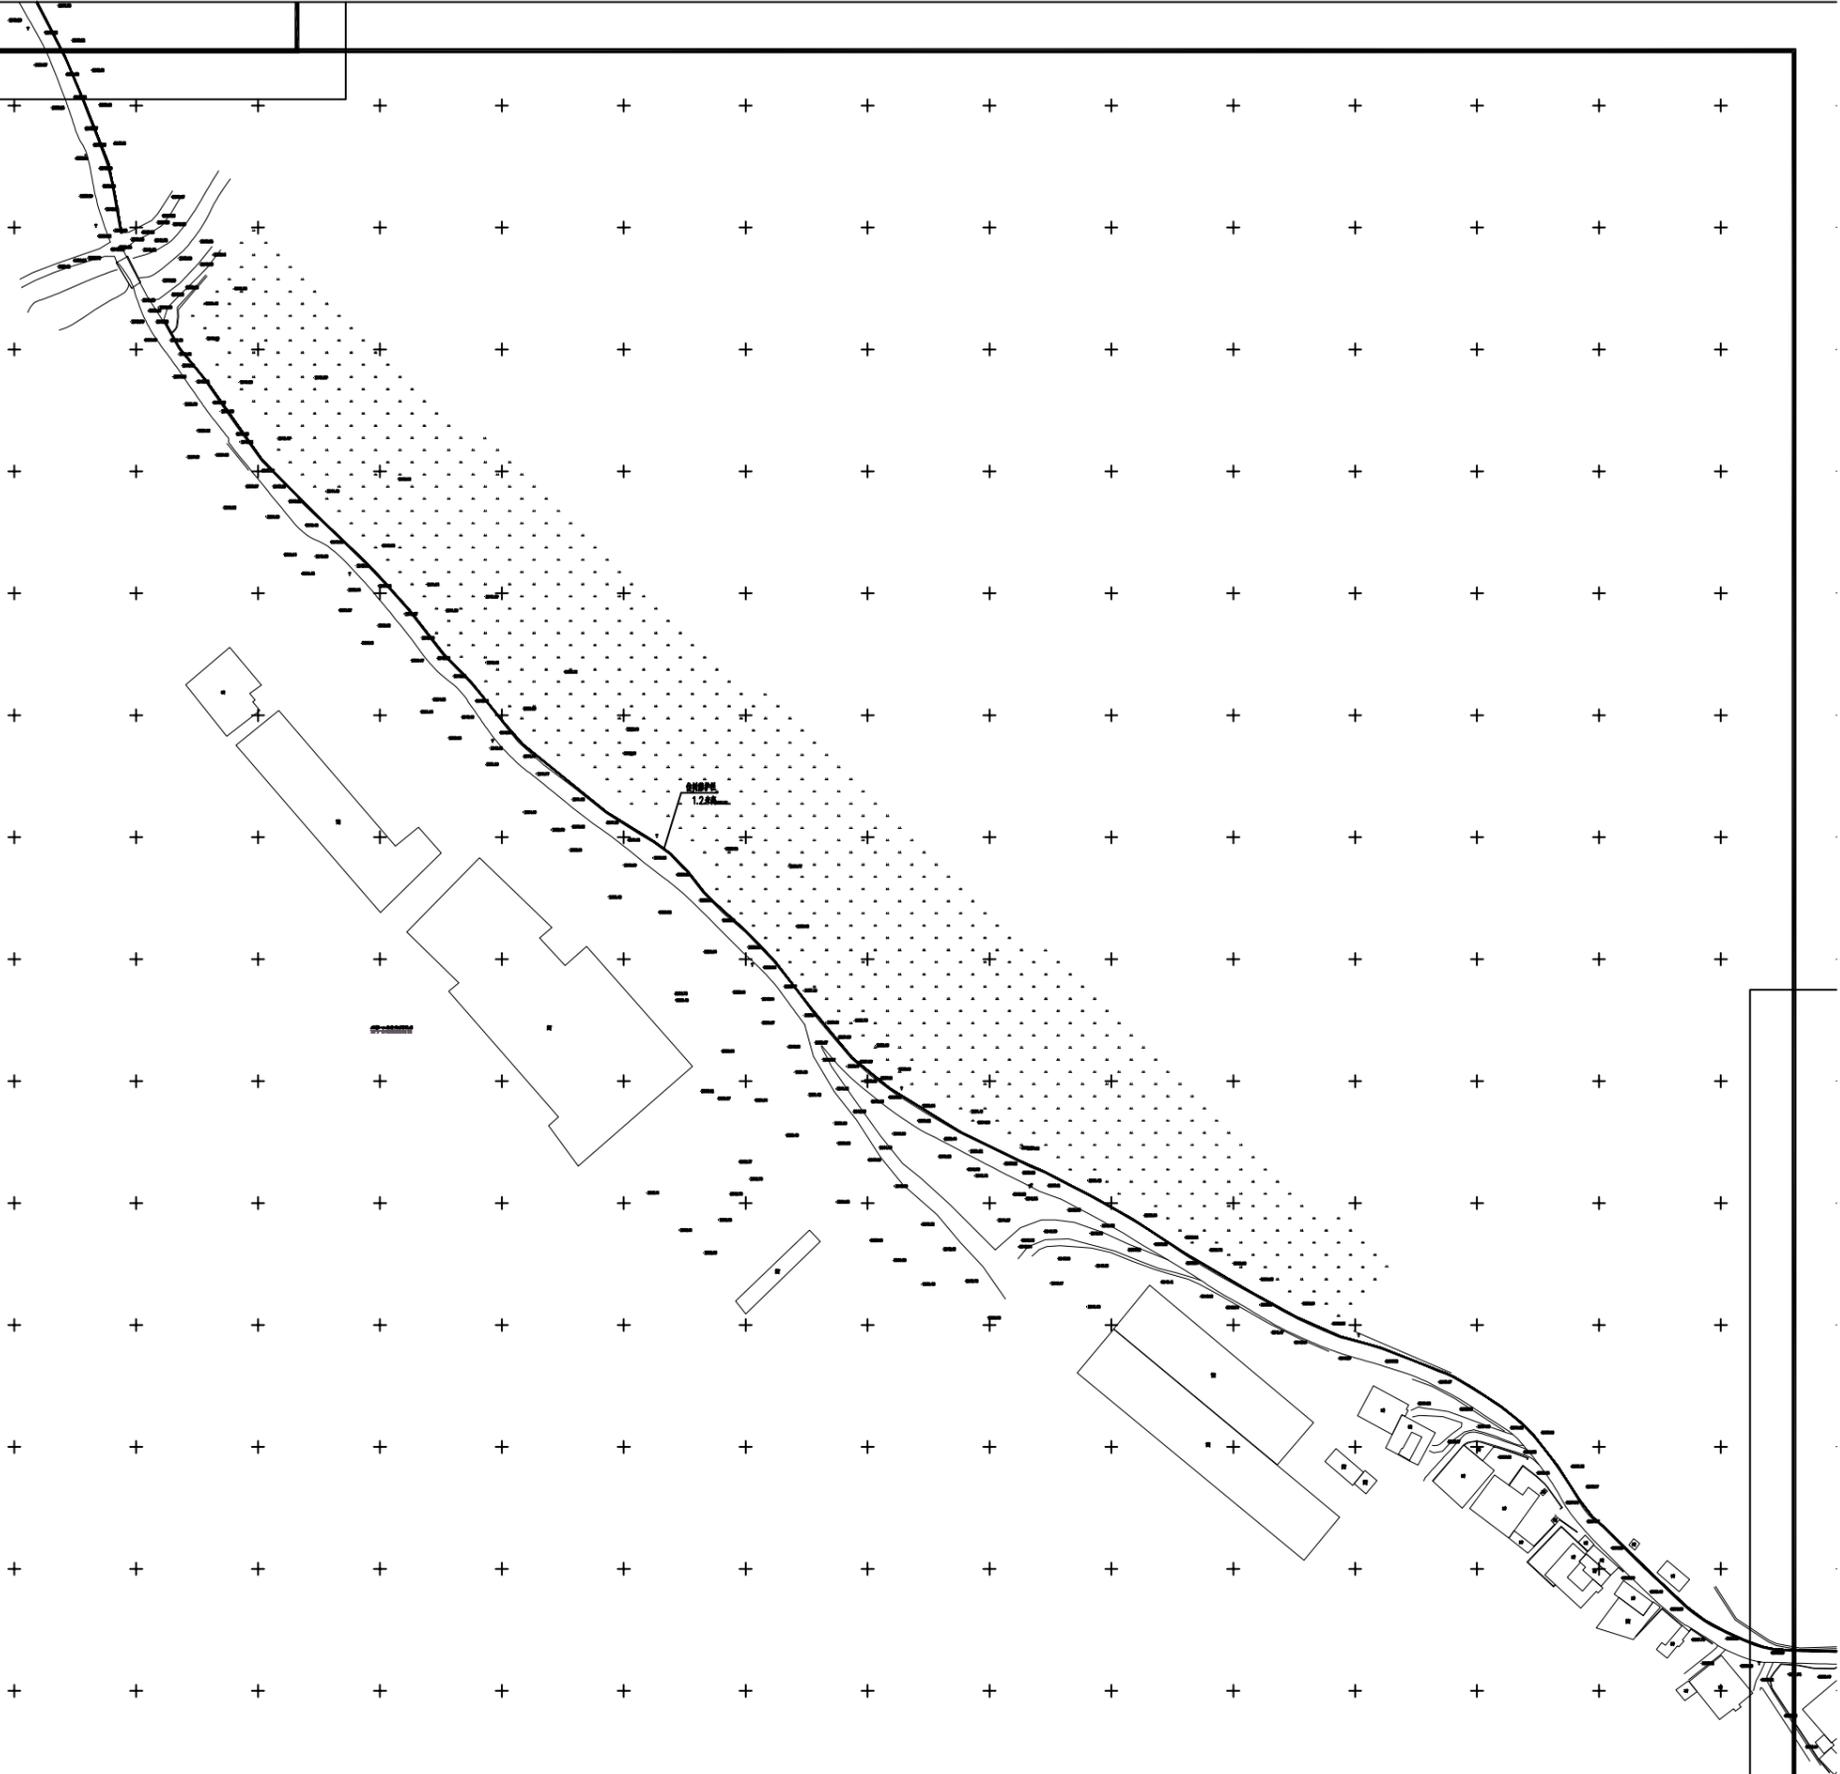


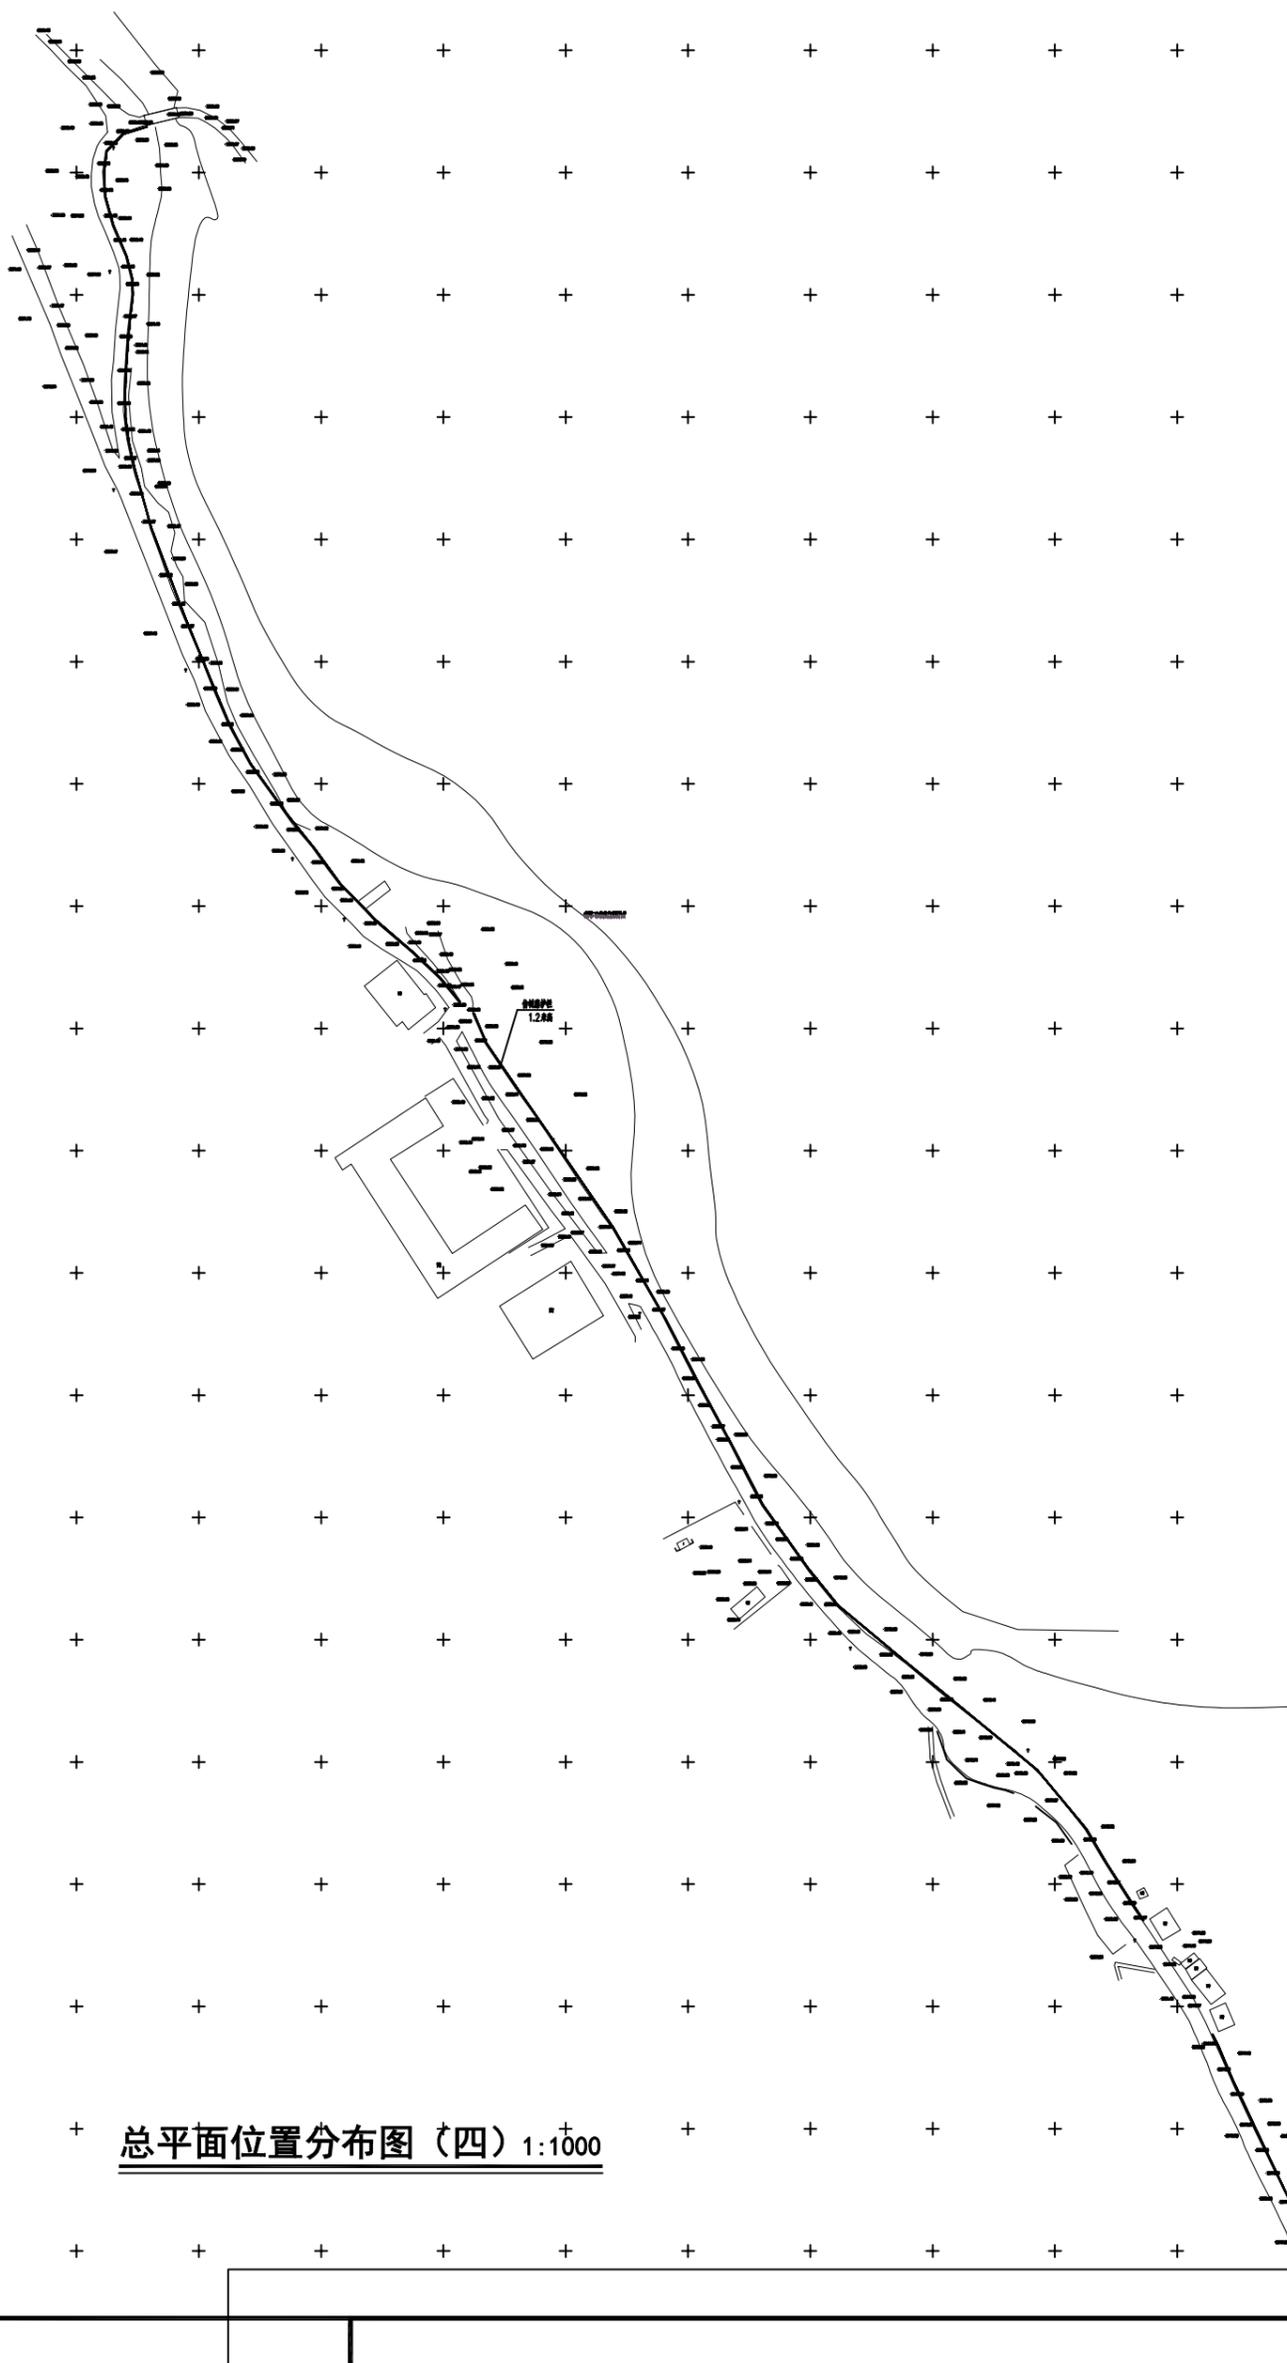


总平面位置分布图（四） 1:1000

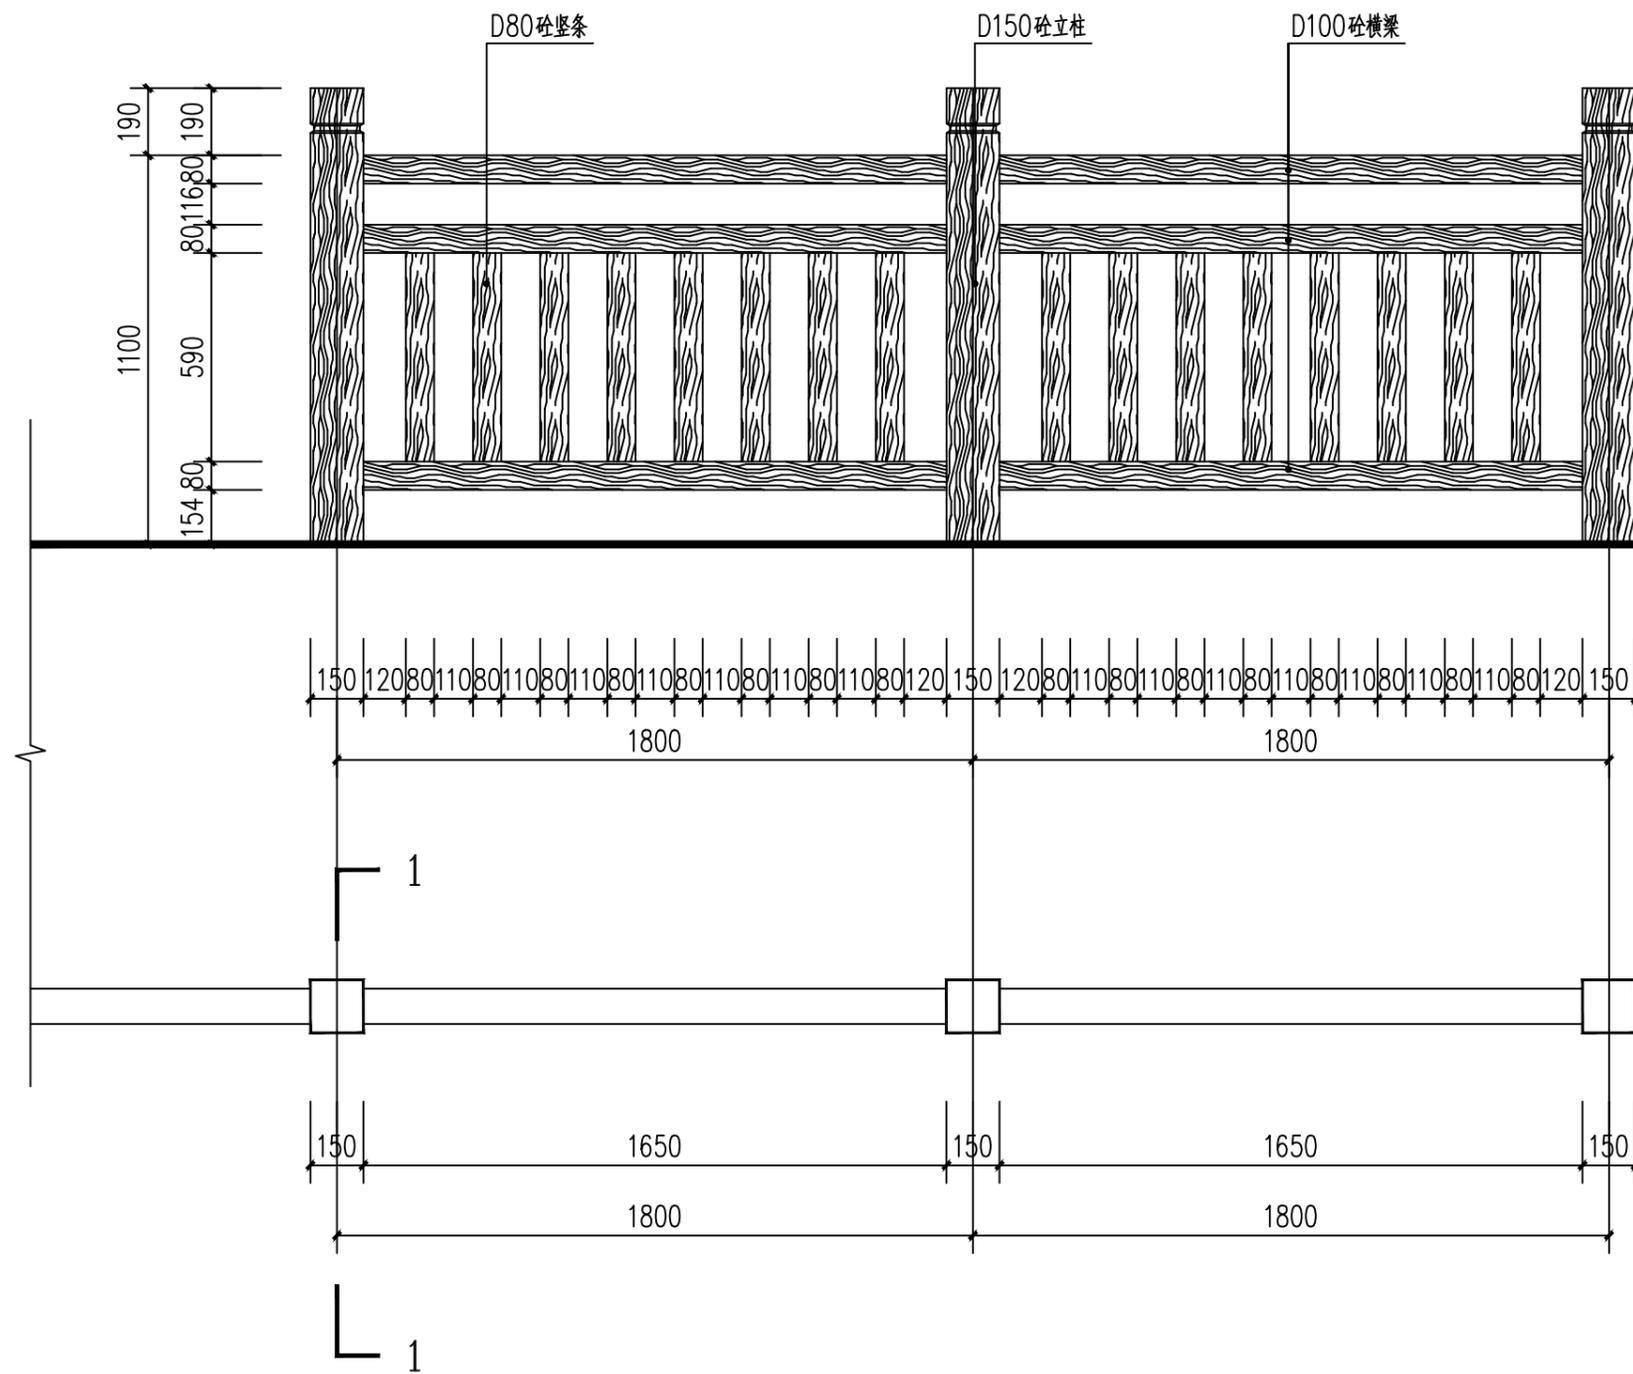


平立面图 1:25

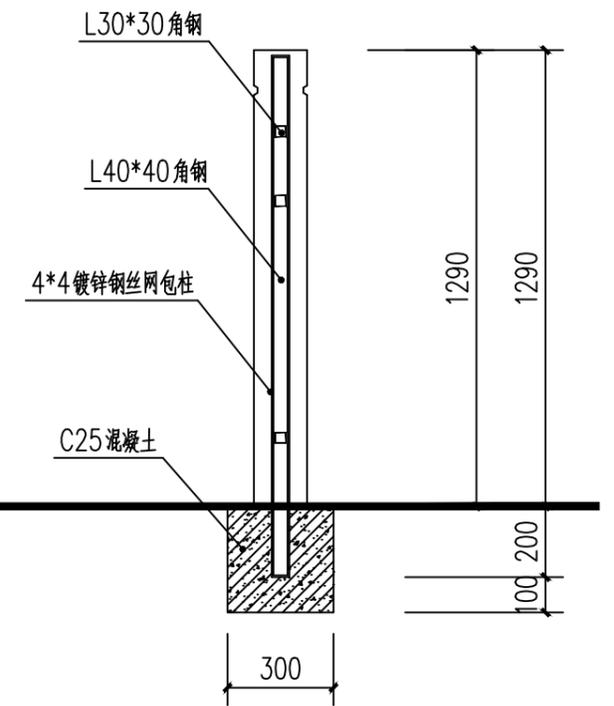

1-1剖面图 1:20

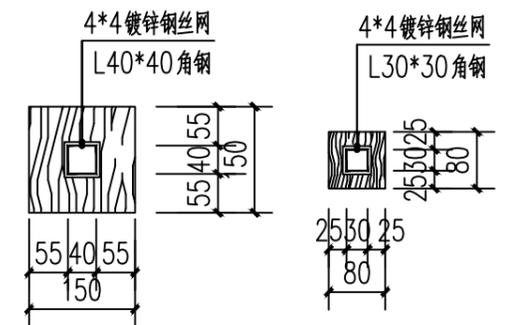


2-2剖面图 1:20

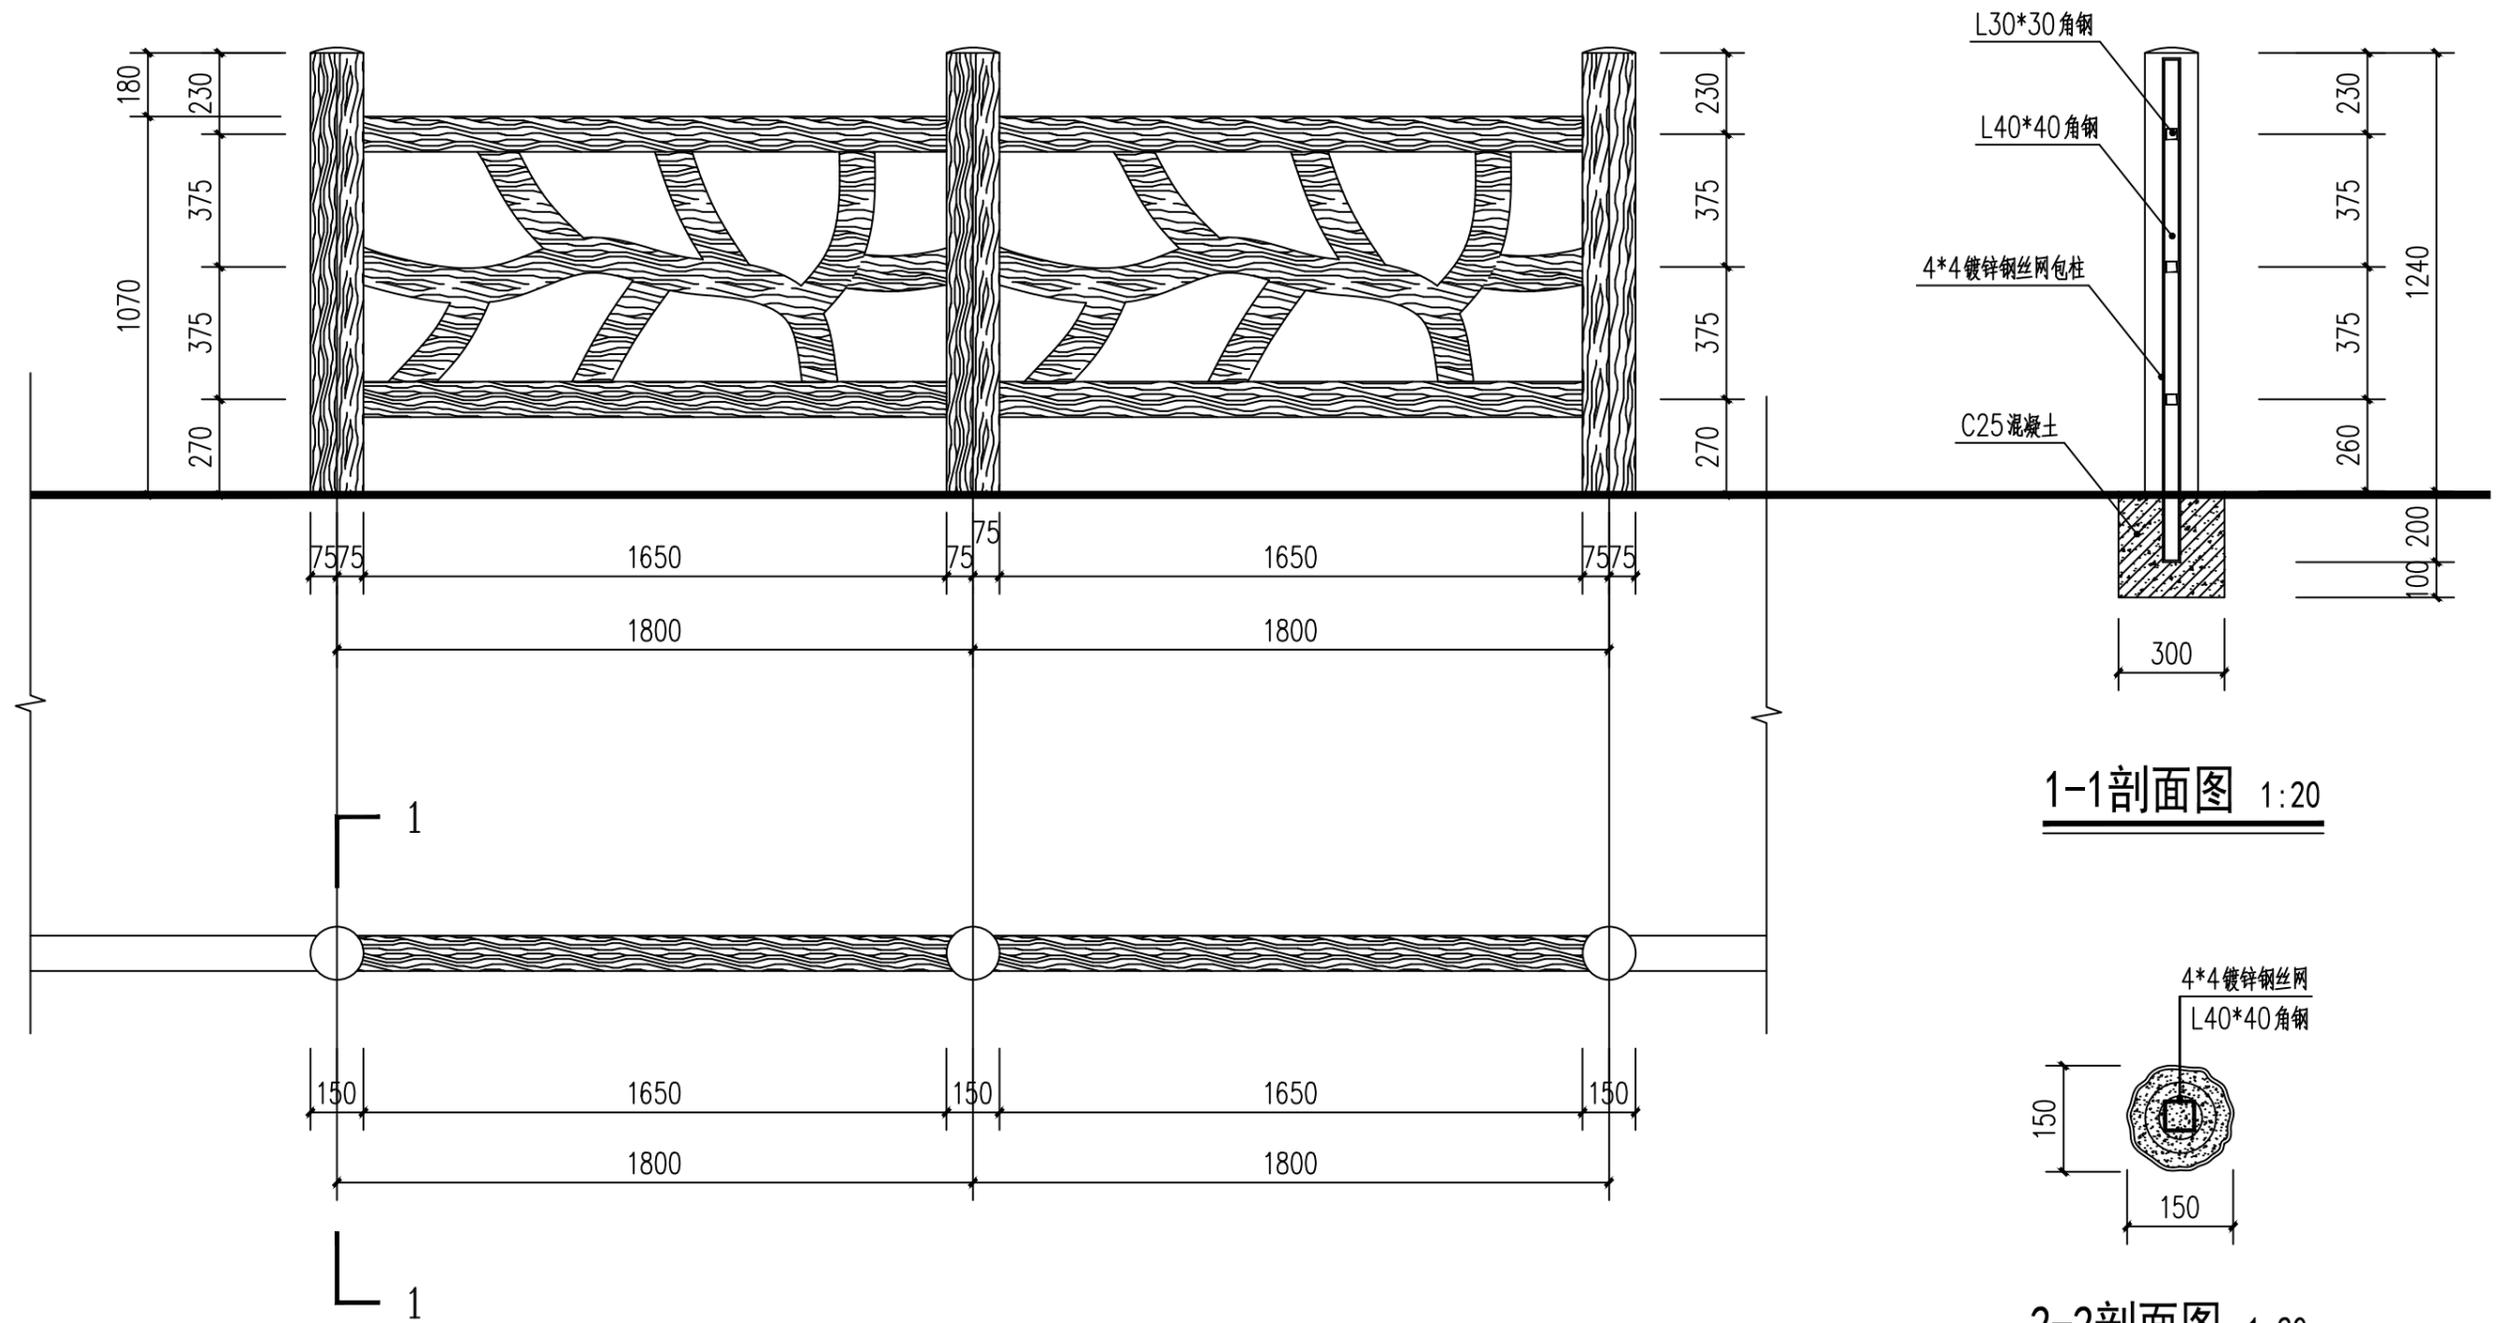

平立面图 1:25

1-1剖面图 1:20

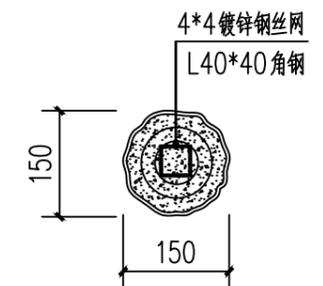

2-2剖面图 1:20